

THIS DOCUMENT IS A PROPERTY OF MONENCO AND IT MUST NOT BE COPIED,
NOR TRANSFERRED TO A THIRD PARTY WITHOUT PRIOR AUTHORIZATION

12345678910

A

B

C

D

E

F

G

H

12345678910

KOFFEISHEH
132/33kV SUBSTATION
LAYOUT & SECTIONS DRAWINGS

A2	MODIFIED ACC. TO MOM DATED:1400/10/28	SIO	AZM	BDA	DHF	HDZ	1400.11.09
A1	MODIFIED ACC. TO TELECONFERENCE MEETING DATED:1400/09/09	SIO	AZM	BDA	DHF	HDZ	1400.09.14
A0	FIRST ISSUE	SIO	AZM	BDA	DHF	HDZ	1400.09.07
Rev.	DESCRIPTION	DESIGN	DRAWN	CHECK	APPR	VRF	DATE

PROJECT :
KOFFEISHEH
132/33kV SUBSTATION

TITLE :
LAYOUT & SECTIONS DRAWINGS
COVER

CLIENT:

N.I.O.C.A.R
NATIONAL IRAN OIL COMPANY
ABADAN REFINERY

CONSULTANT:

موننکو ایران
Monenco Iran

CLIENT DWG NO: -----

MONENCO'S DWG NO: MT-SUB-AORC-6374-BD-01-SH-023


DESIGNED: Sina Emrani	DATE: 1400.09.07	DESIGN STAGE : BASIC DESIGN
DRAWN: Azim Moaddab	DATE: 1400.09.07	SCALE : NTS
CHECKED: Baharak Daneshnia	DATE: 1400.09.07	FORMAT : A3
APPROVED: Davod Hasanifar	DATE: 1400.09.07	SHEET NO. : 1 NEXT SHEET : 2
VERIFIED: Hijat Dezfouli	DATE: 1400.09.07	TOTAL SHEET : 7

MONENCO DOCUMENT No.	MT-SUB-AORC-6374-BD-01-SH-023											A2
	ORIG. NAME	CLIENT	SECTOR	DESIGN TYPE	PRJ.	PRJ. TYPE	DEP.	DOC. TYPE	SYS. FAC.	SEQ. No.	REV.	

THIS DOCUMENT IS A PROPERTY OF MONENCO AND IT MUST NOT BE COPIED,
NOR TRANSFERRED TO A THIRD PARTY WITHOUT PRIOR AUTHORIZATION

[illegible]

THIS DOCUMENT IS A PROPERTY OF MONENCO AND IT MUST NOT BE COPIED,
NOR TRANSFERRED TO A THIRD PARTY WITHOUT PRIOR AUTHORIZATION

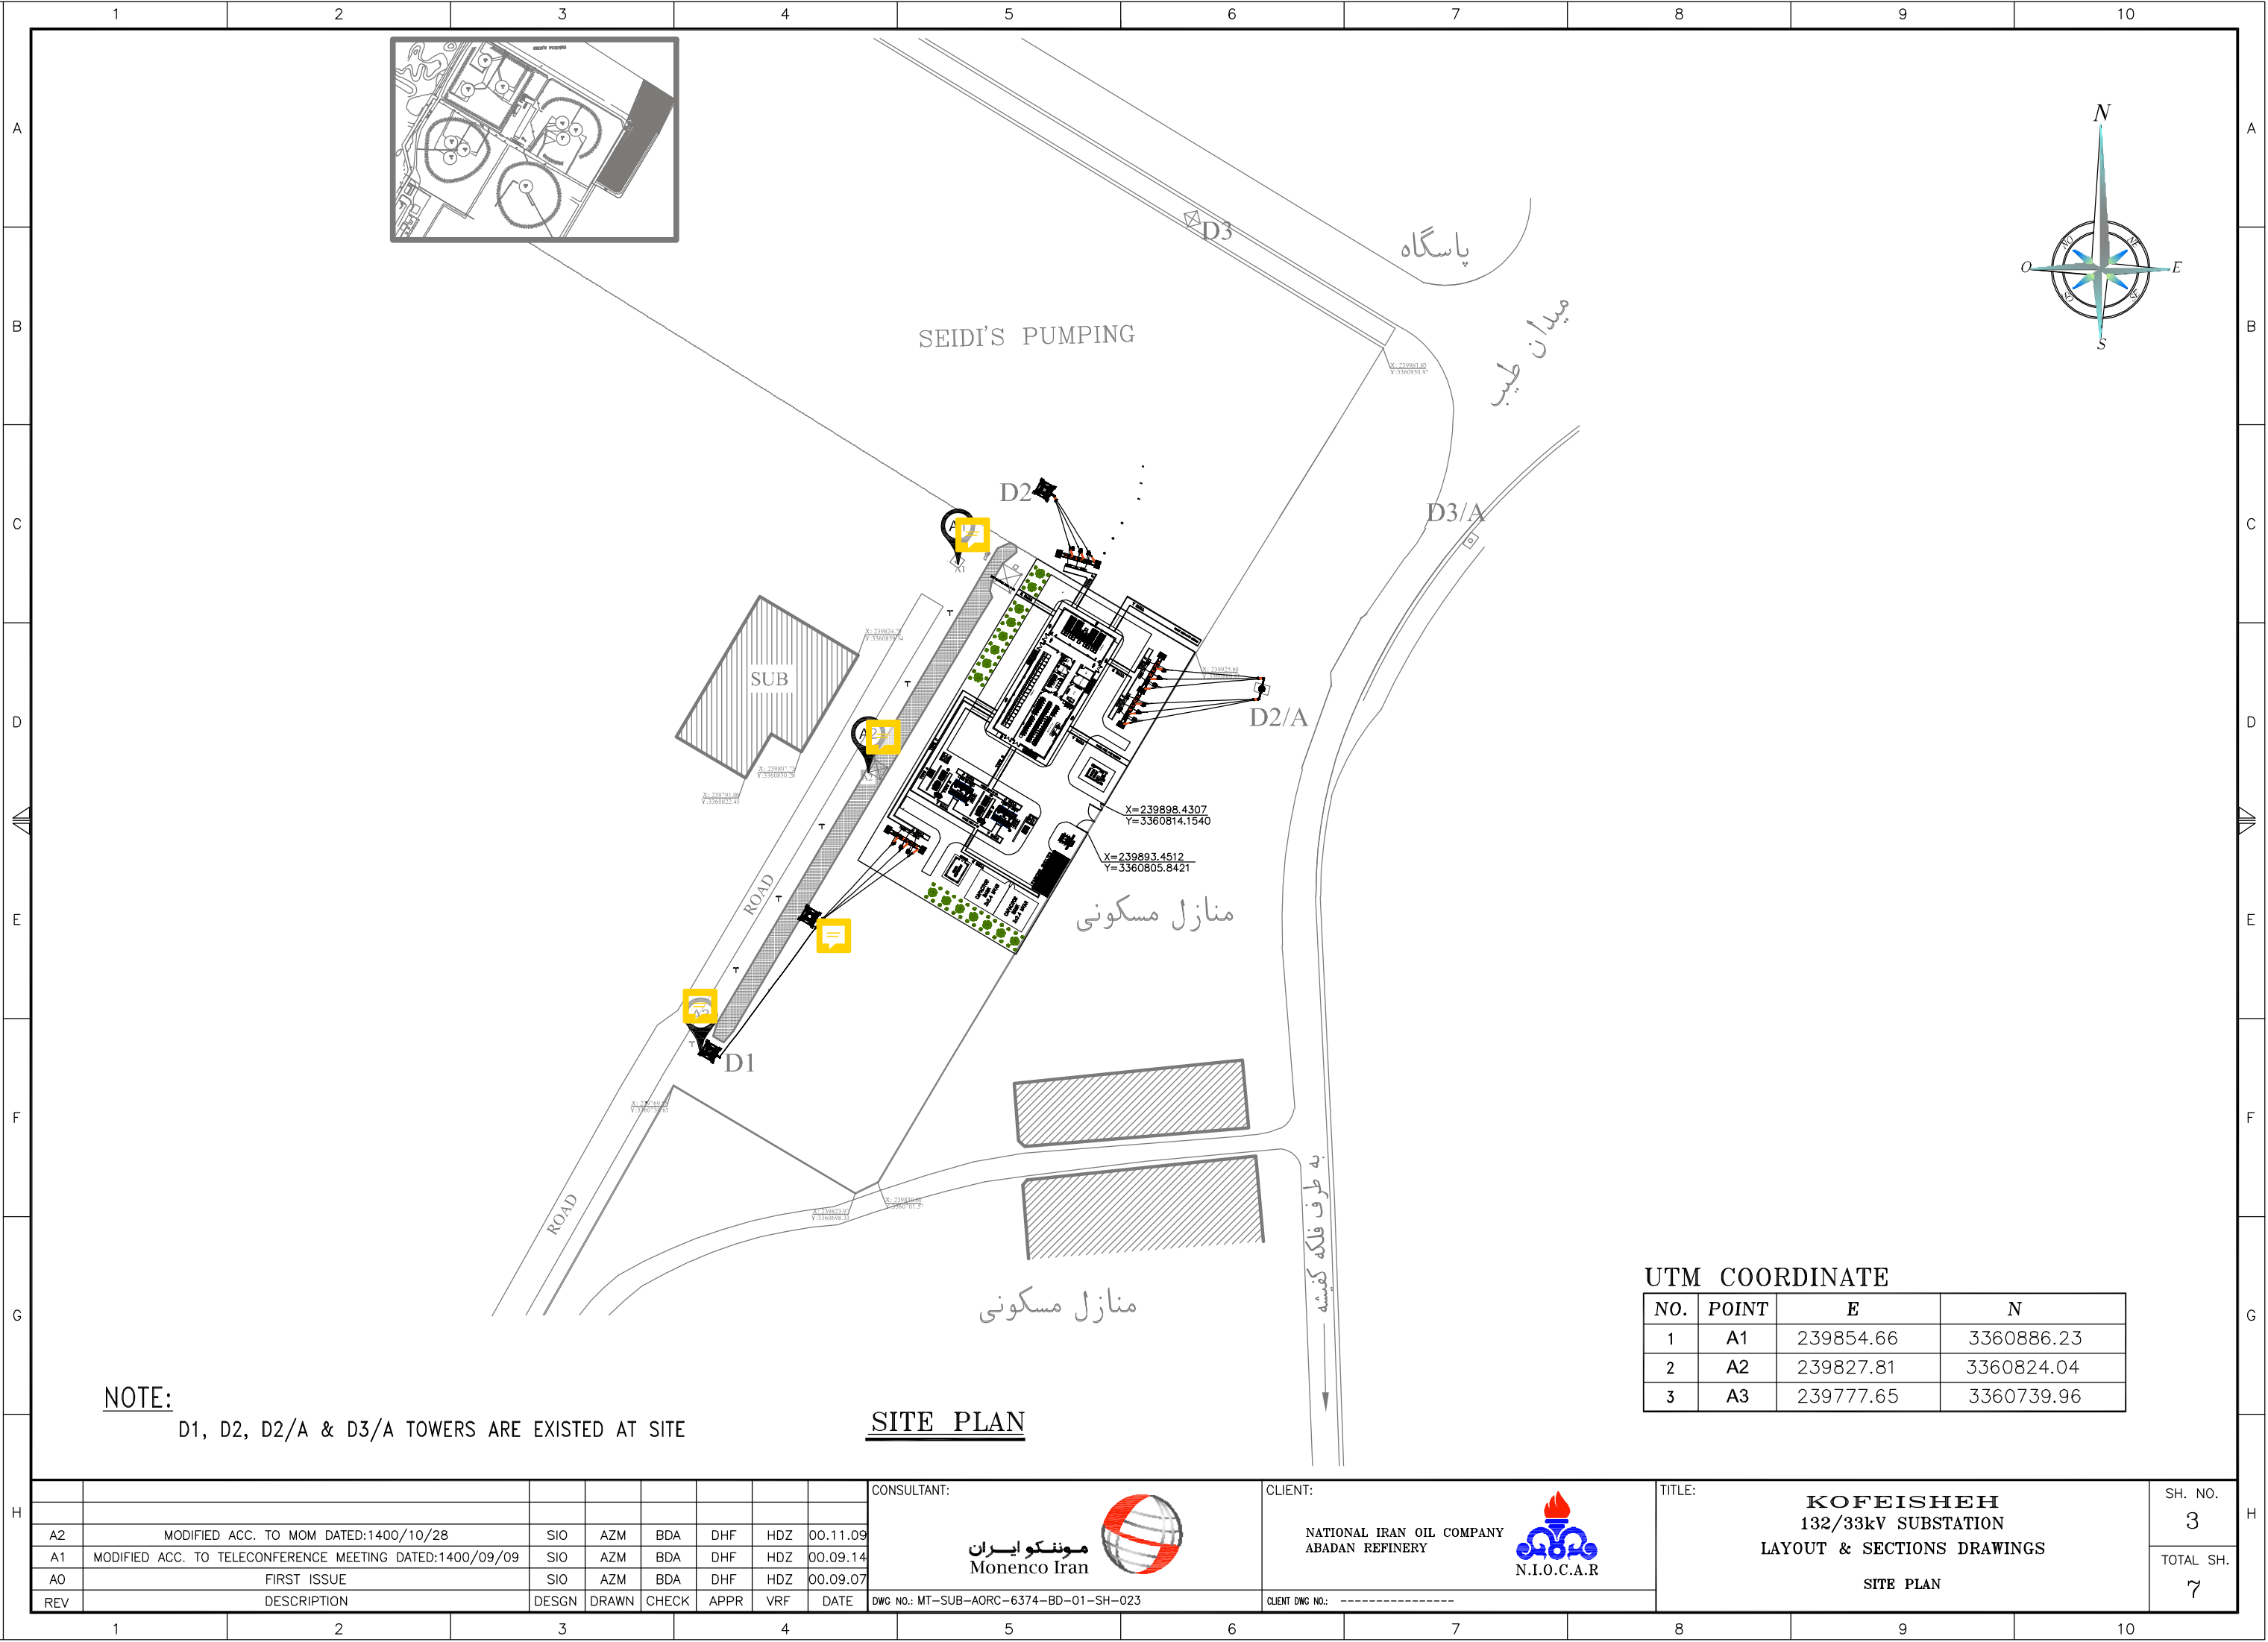


NOTE:
D1, D2, D2/A & D3/A TOWERS ARE EXISTED AT SITE


SITE PLAN

								CONSULTANT:	مونکو ایران Monenco Iran 	CLIENT:	NATIONAL IRAN OIL COMPANY ABADAN REFINERY  N.I.O.C.A.R	TITLE:	KOFEISHEH 132/33kV SUBSTATION LAYOUT & SECTIONS DRAWINGS SITE PLAN	SH. NO.			
A2	MODIFIED ACC. TO MOM DATED:1400/10/28							SIO		AZM		BDA		DHF	HDZ	00.11.09	3
A1	MODIFIED ACC. TO TELECONFERENCE MEETING DATED:1400/09/09							SIO		AZM		BDA		DHF	HDZ	00.09.14	TOTAL SH.
A0	FIRST ISSUE							SIO		AZM		BDA		DHF	HDZ	00.09.07	
REV	DESCRIPTION							DESGN	DRAWN	CHECK	APPR	VRF	DATE	DWG NO.: MT-SUB-AORC-6374-BD-01-SH-023	CLIENT DWG NO.: -----		

THIS DOCUMENT IS A PROPERTY OF MONENCO AND IT MUST NOT BE COPIED,
NOR TRANSFERRED TO A THIRD PARTY WITHOUT PRIOR AUTHORIZATION

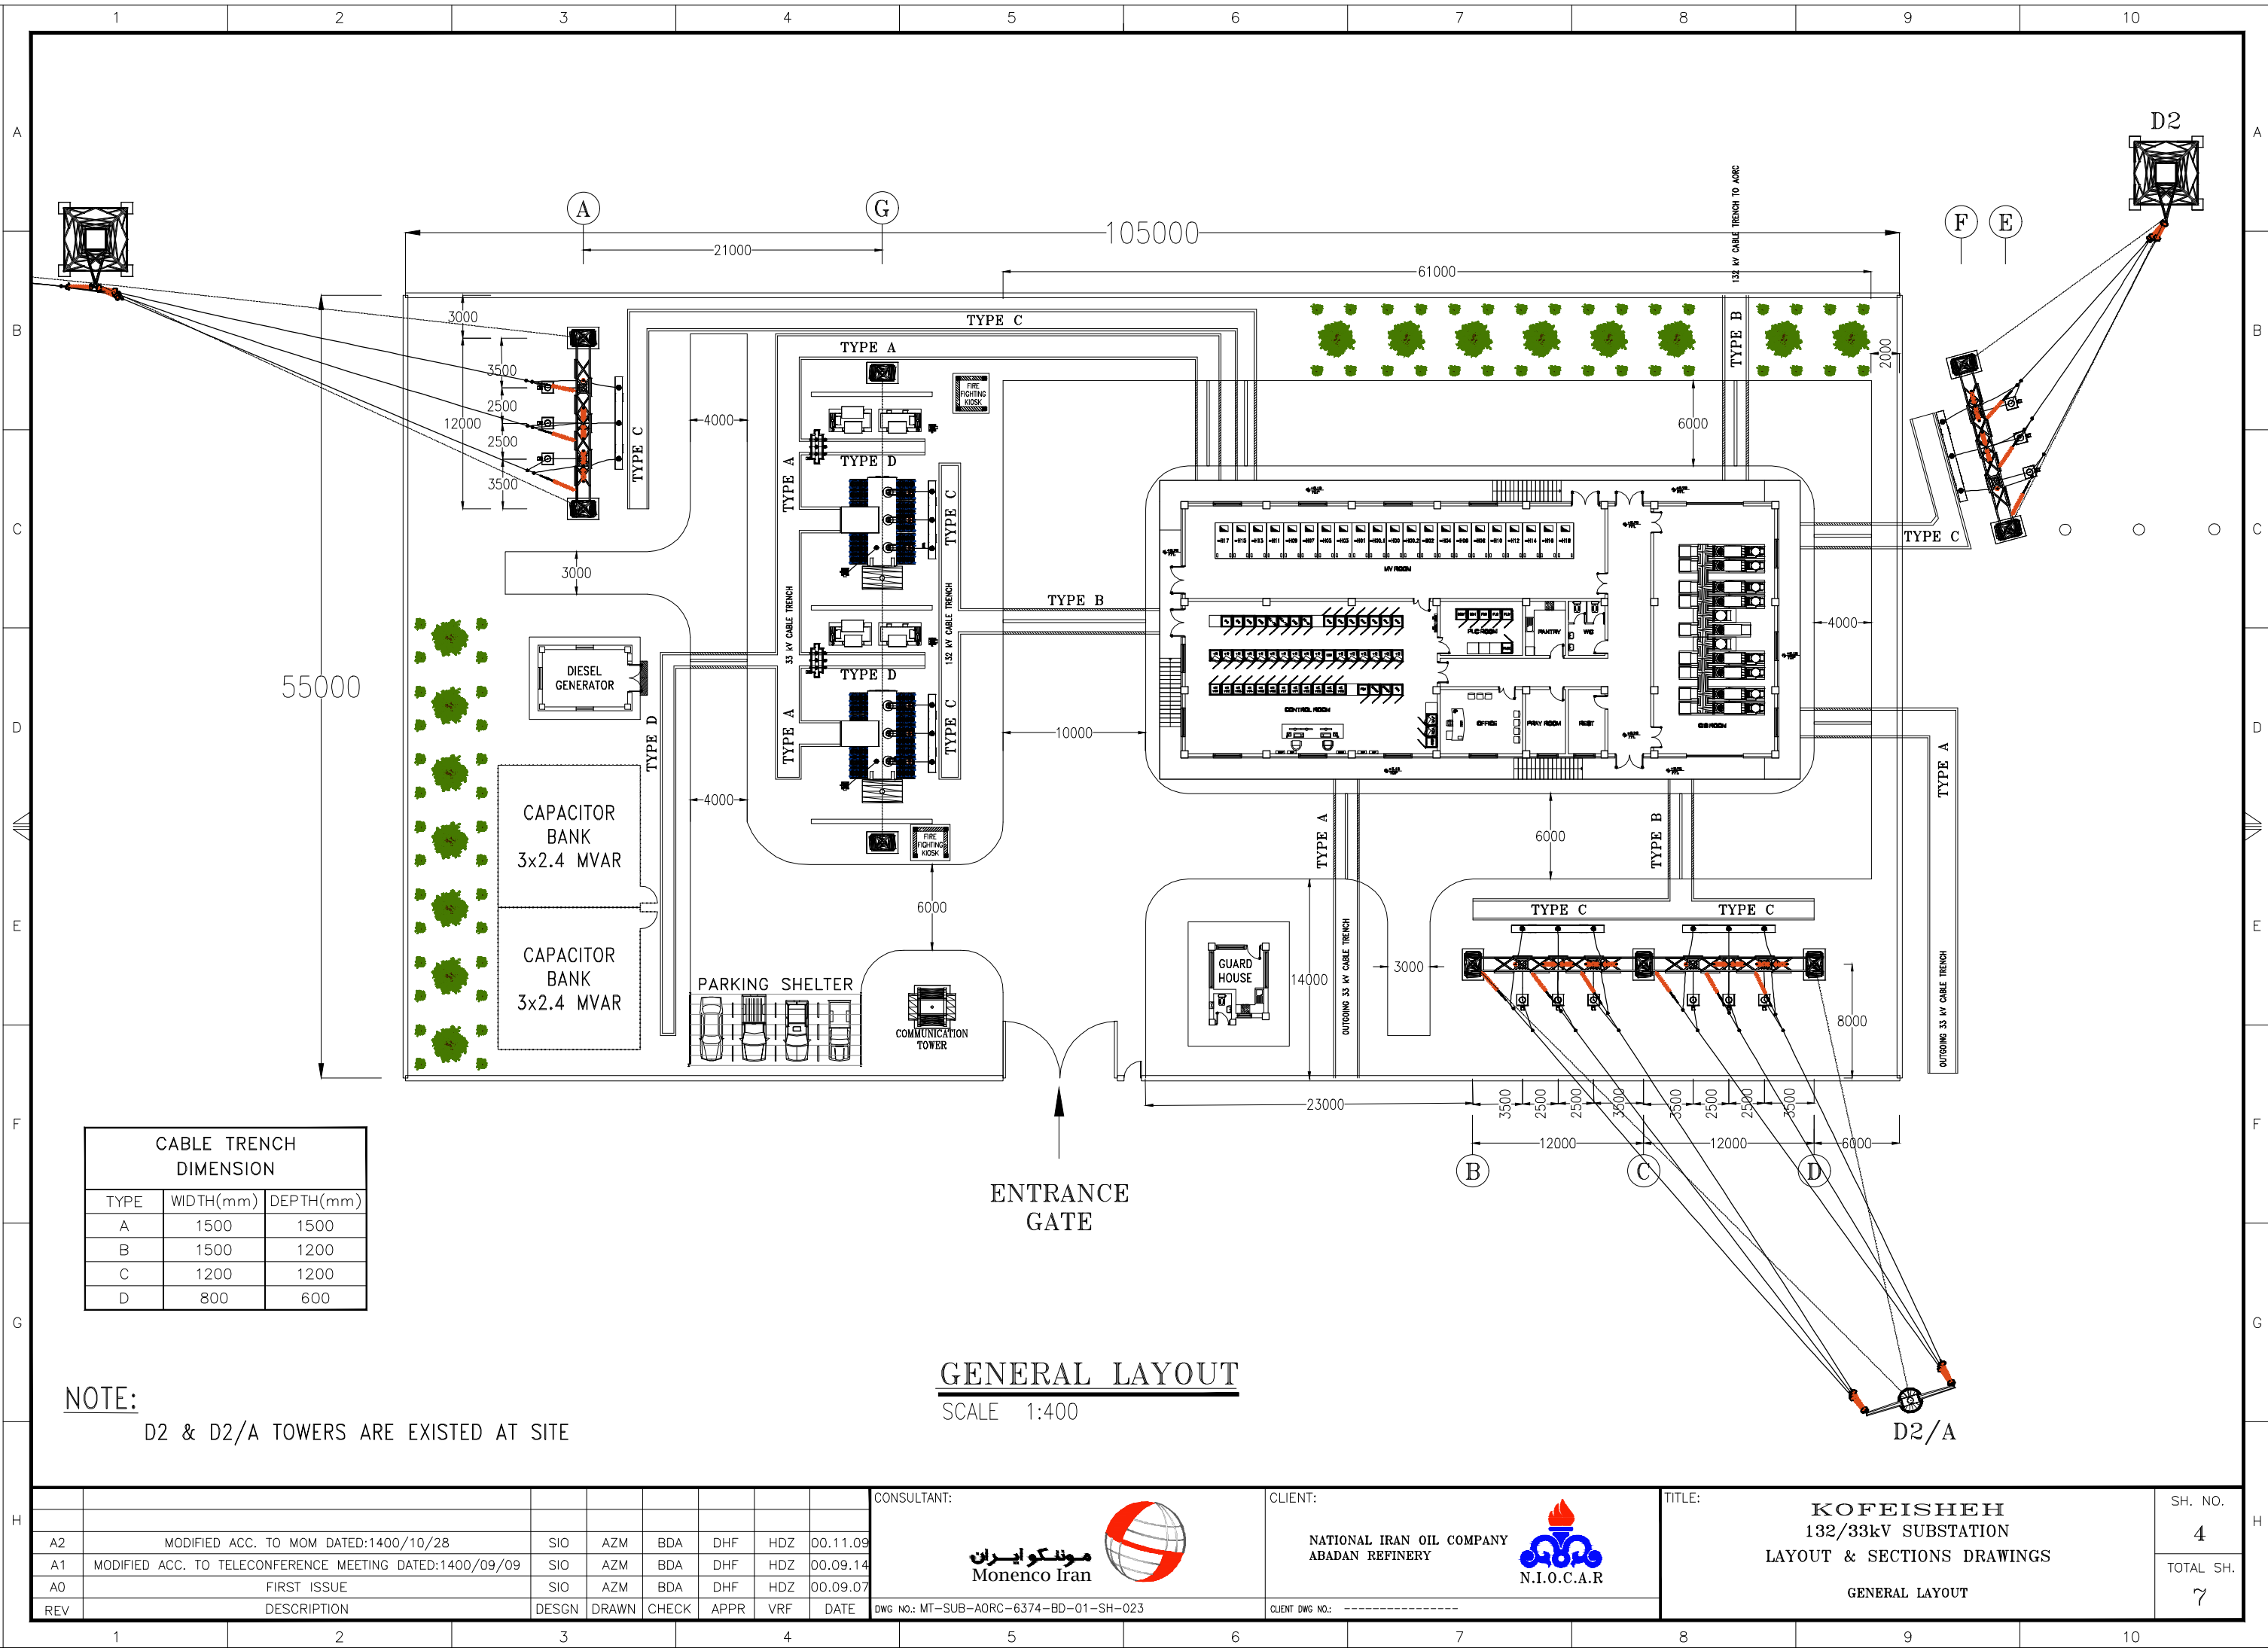

THIS DOCUMENT IS A PROPERTY OF MONENCO AND IT MUST NOT BE COPIED,
NOR TRANSFERRED TO A THIRD PARTY WITHOUT PRIOR AUTHORIZATION

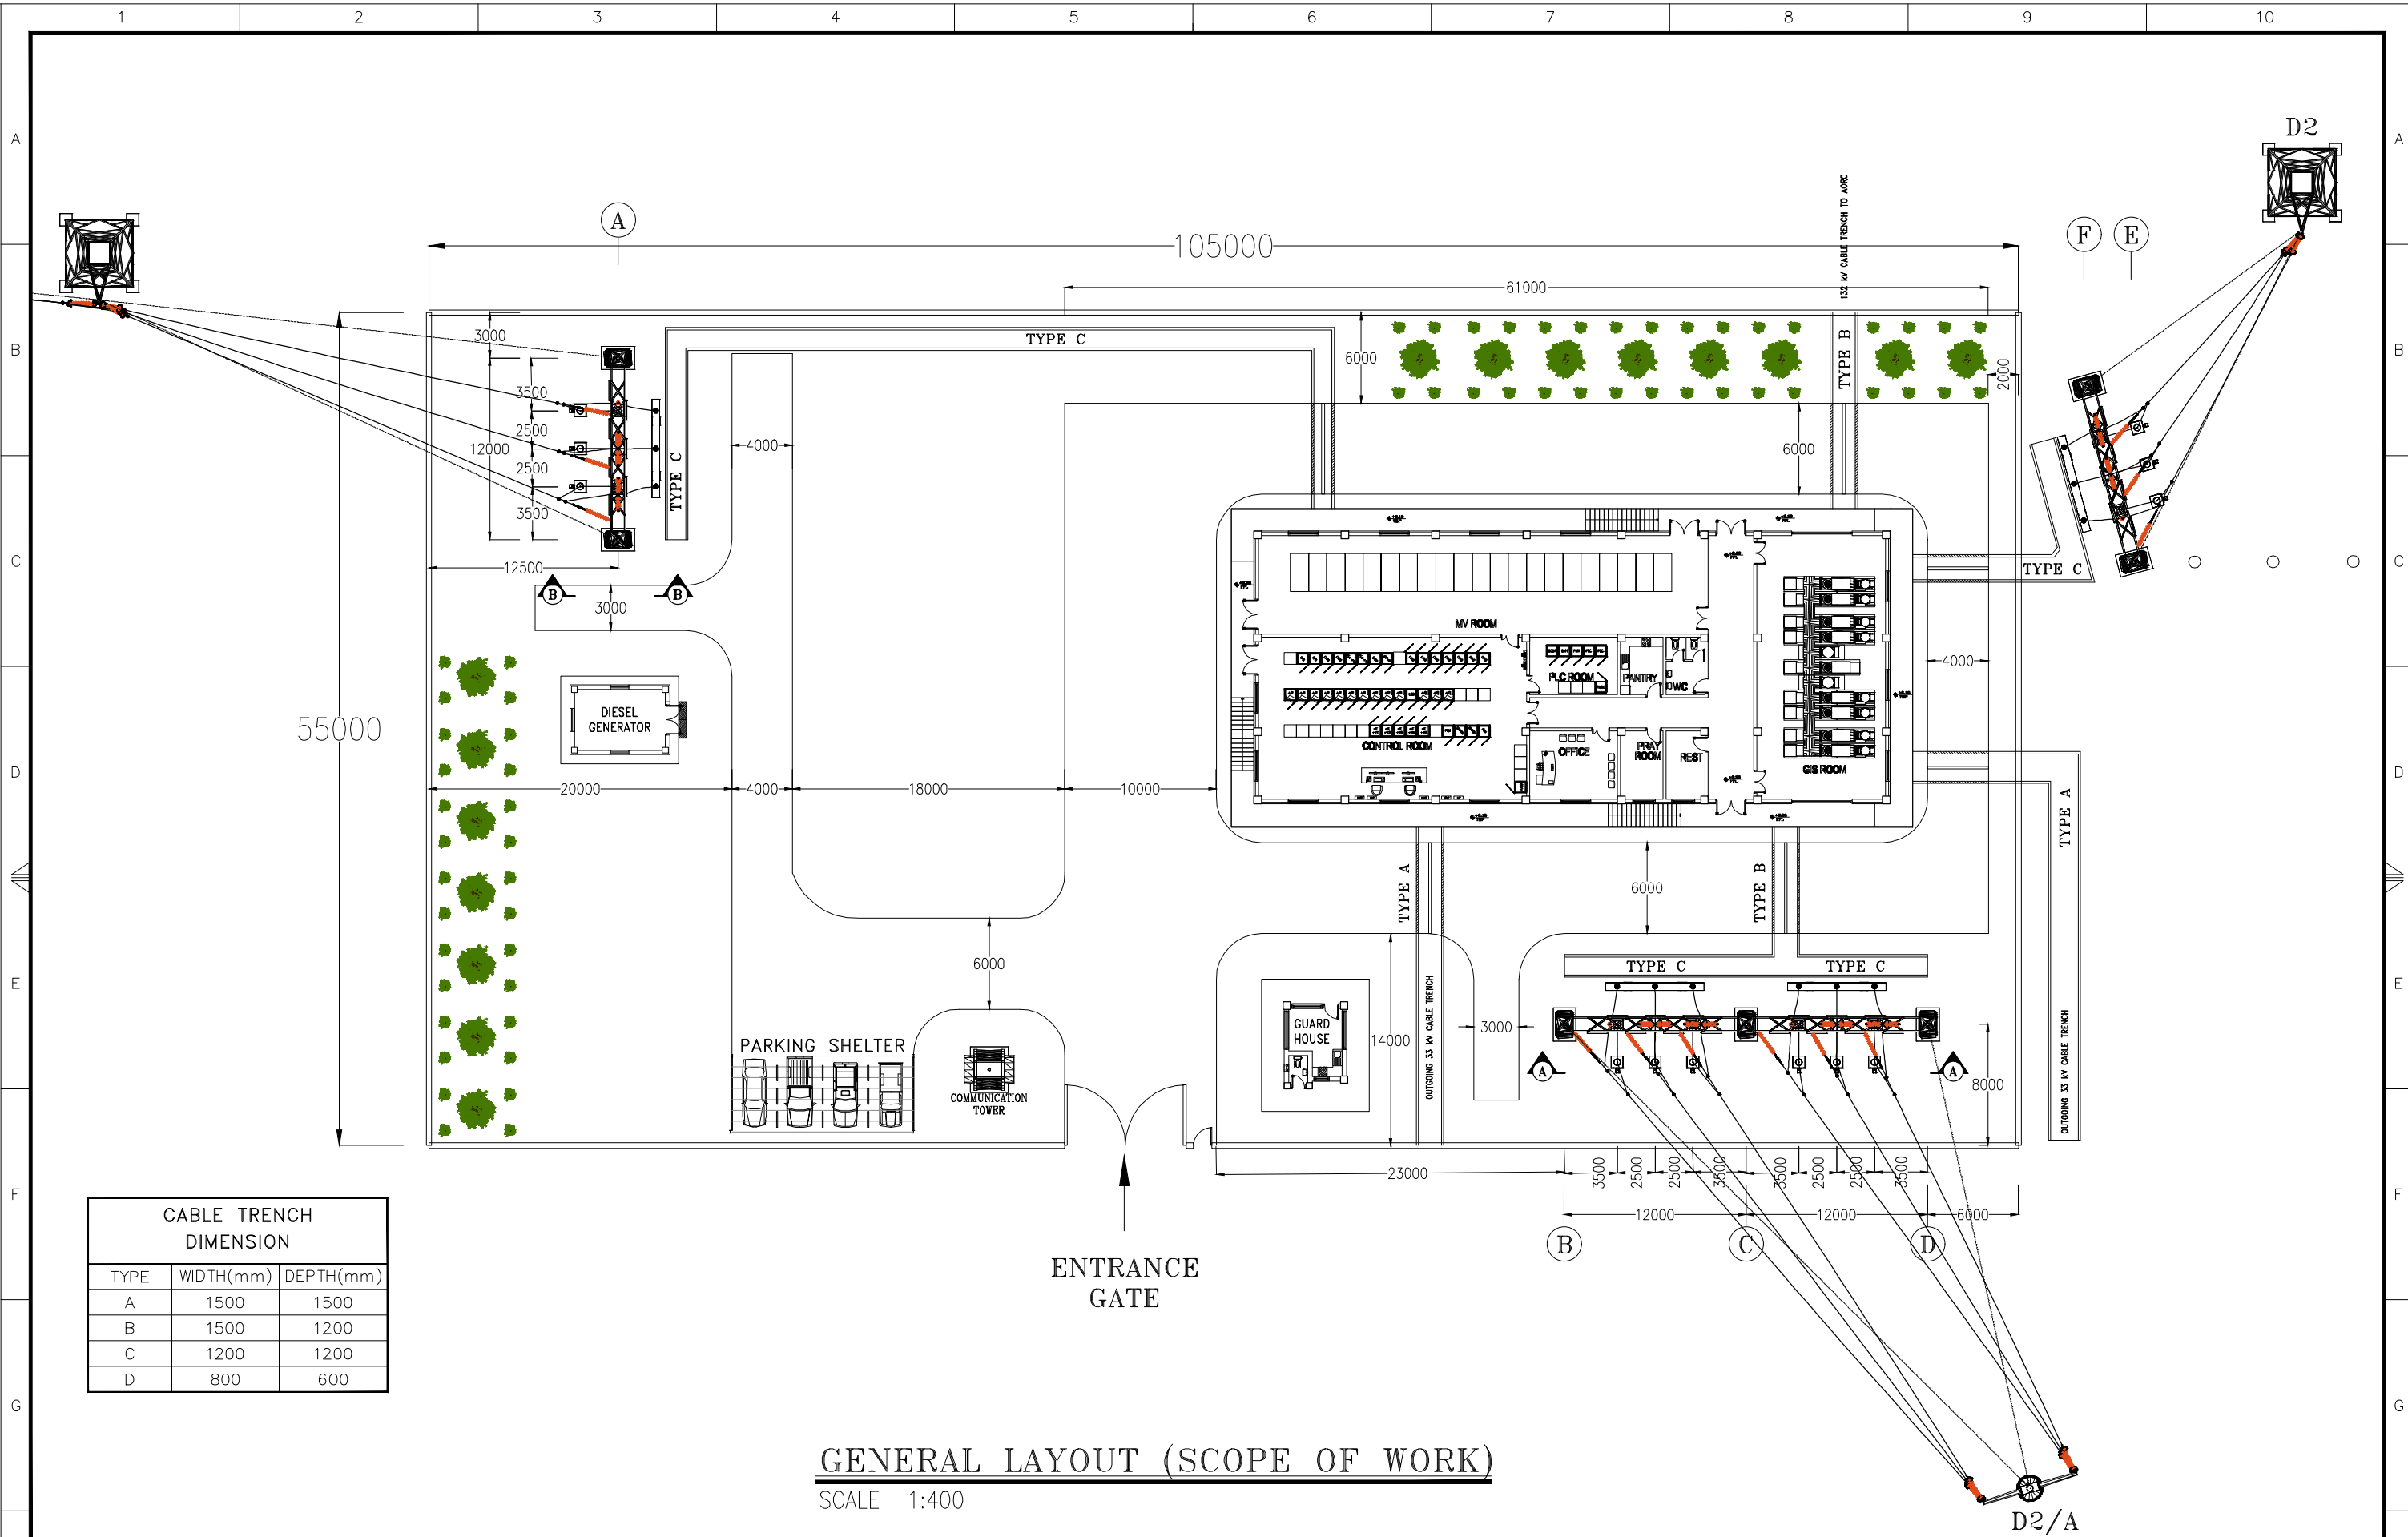

REV	DESCRIPTION	DESIGN	DRAWN	CHECK	APPR	VRF	DATE
A2	MODIFIED ACC. TO MOM DATED:1400/10/28	SIO	AZM	BDA	DHF	HDZ	00.11.09
A1	MODIFIED ACC. TO TELECONFERENCE MEETING DATED:1400/09/09	SIO	AZM	BDA	DHF	HDZ	00.09.14
A0	FIRST ISSUE	SIO	AZM	BDA	DHF	HDZ	00.09.07

CONSULTANT:

موندکو ایران

Monenco Iran

CLIENT:

NATIONAL IRAN OIL COMPANY

ABADAN REFINERY

N.I.O.C.A.R

TITLE:

KOFEISHEH

132/33kV SUBSTATION

LAYOUT & SECTIONS DRAWINGS

GENERAL LAYOUT (SCOPE OF WORK)


SH. NO.

5

TOTAL SH.


7

THIS DOCUMENT IS A PROPERTY OF MONENCO AND IT MUST NOT BE COPIED,
NOR TRANSFERRED TO A THIRD PARTY WITHOUT PRIOR AUTHORIZATION

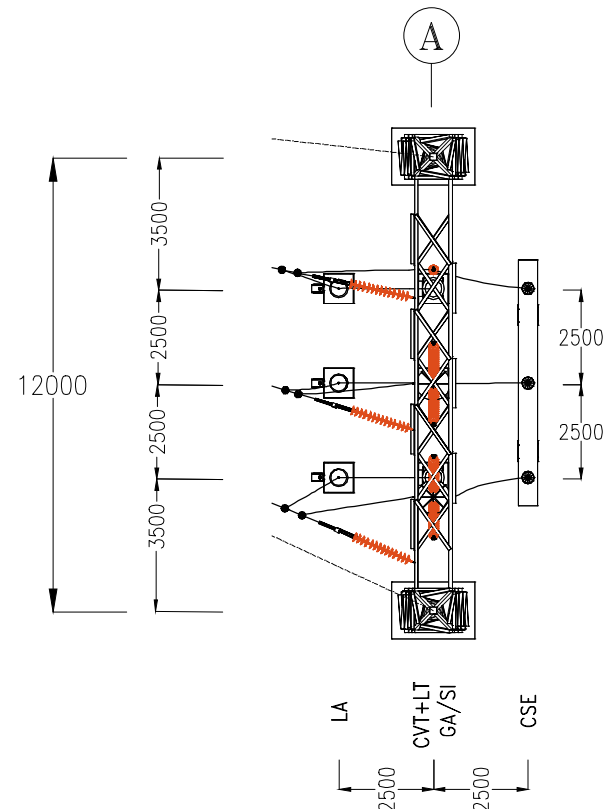

SECTION A-A
SCALE 1:200

CSE
GA/SI
CVT+LT
LA

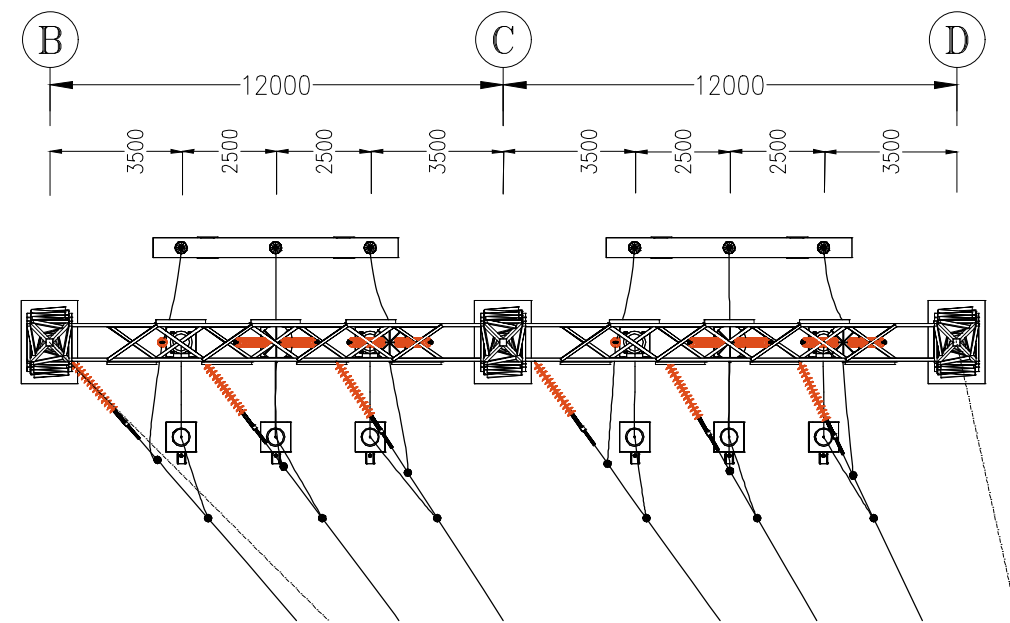

SECTION B-B
SCALE 1:200

REV	DESCRIPTION	DESIGN	DRAWN	CHECK	APPR	VRF	DATE
A2	MODIFIED ACC. TO MOM DATED:1400/10/28	SIO	AZM	BDA	DHF	HDZ	00.11.09
A1	MODIFIED ACC. TO TELECONFERENCE MEETING DATED:1400/09/09	SIO	AZM	BDA	DHF	HDZ	00.09.14
A0	FIRST ISSUE	SIO	AZM	BDA	DHF	HDZ	00.09.07

CONSULTANT:

Monenco Iran

CLIENT:

NATIONAL IRAN OIL COMPANY
ABADAN REFINERY

N.I.O.C.A.R

TITLE:


KOFEISHEH
132/33kV SUBSTATION
LAYOUT & SECTIONS DRAWINGS

SECTION A-A & B-B


SH. NO.
6

TOTAL SH.
7

THIS DOCUMENT IS A PROPERTY OF MONENCO AND IT MUST NOT BE COPIED,
NOR TRANSFERRED TO A THIRD PARTY WITHOUT PRIOR AUTHORIZATION

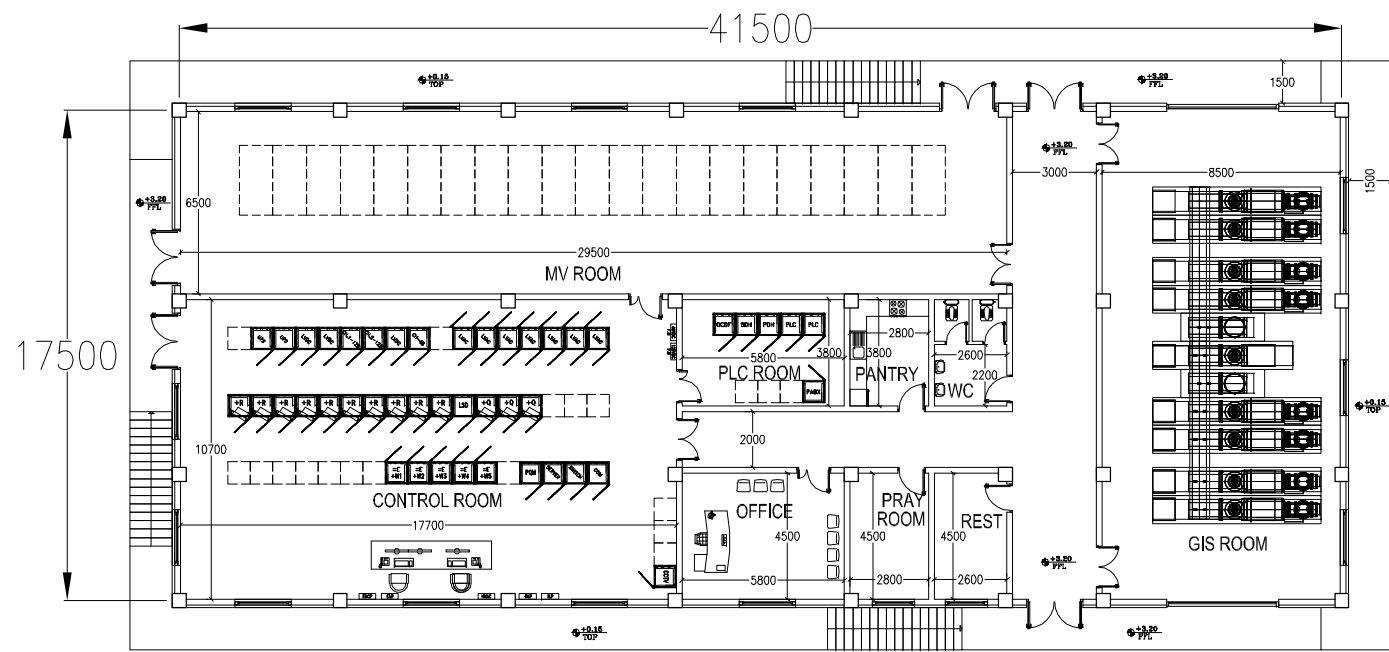

CONTROL BUILDING (BASE PLAN)

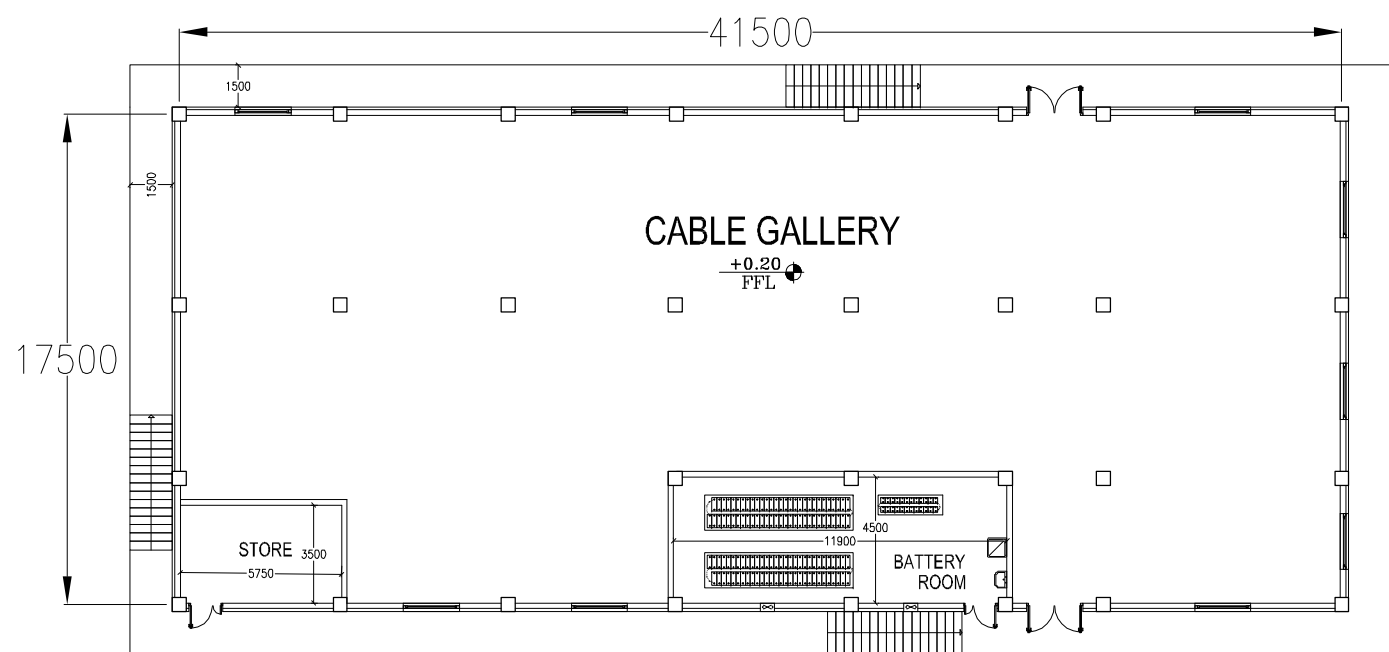

CONTROL BUILDING (CABLE GALLERY)

								CONSULTANT:		CLIENT:		TITLE:		SH. NO.
								مونenco ایران Monenco Iran 		NATIONAL IRAN OIL COMPANY ABADAN REFINERY  N.I.O.C.A.R		KOFEISHEH 132/33kV SUBSTATION LAYOUT & SECTIONS DRAWINGS CONTROL BUILDING PLAN (SCOPE OF WORK)		7
A2	MODIFIED ACC. TO MOM DATED:1400/10/28		SIO	AZM	BDA	DHF	HDZ							TOTAL SH.
A1	MODIFIED ACC. TO TELECONFERENCE MEETING DATED:1400/09/09		SIO	AZM	BDA	DHF	HDZ							7
A0	FIRST ISSUE		SIO	AZM	BDA	DHF	HDZ	DWG NO.: MT-SUB-A0RC-6374-BD-01-SH-023		CLIENT DWG NO.: -----				
REV	DESCRIPTION		DESGN	DRAWN	CHECK	APPR	VRF	DATE						