


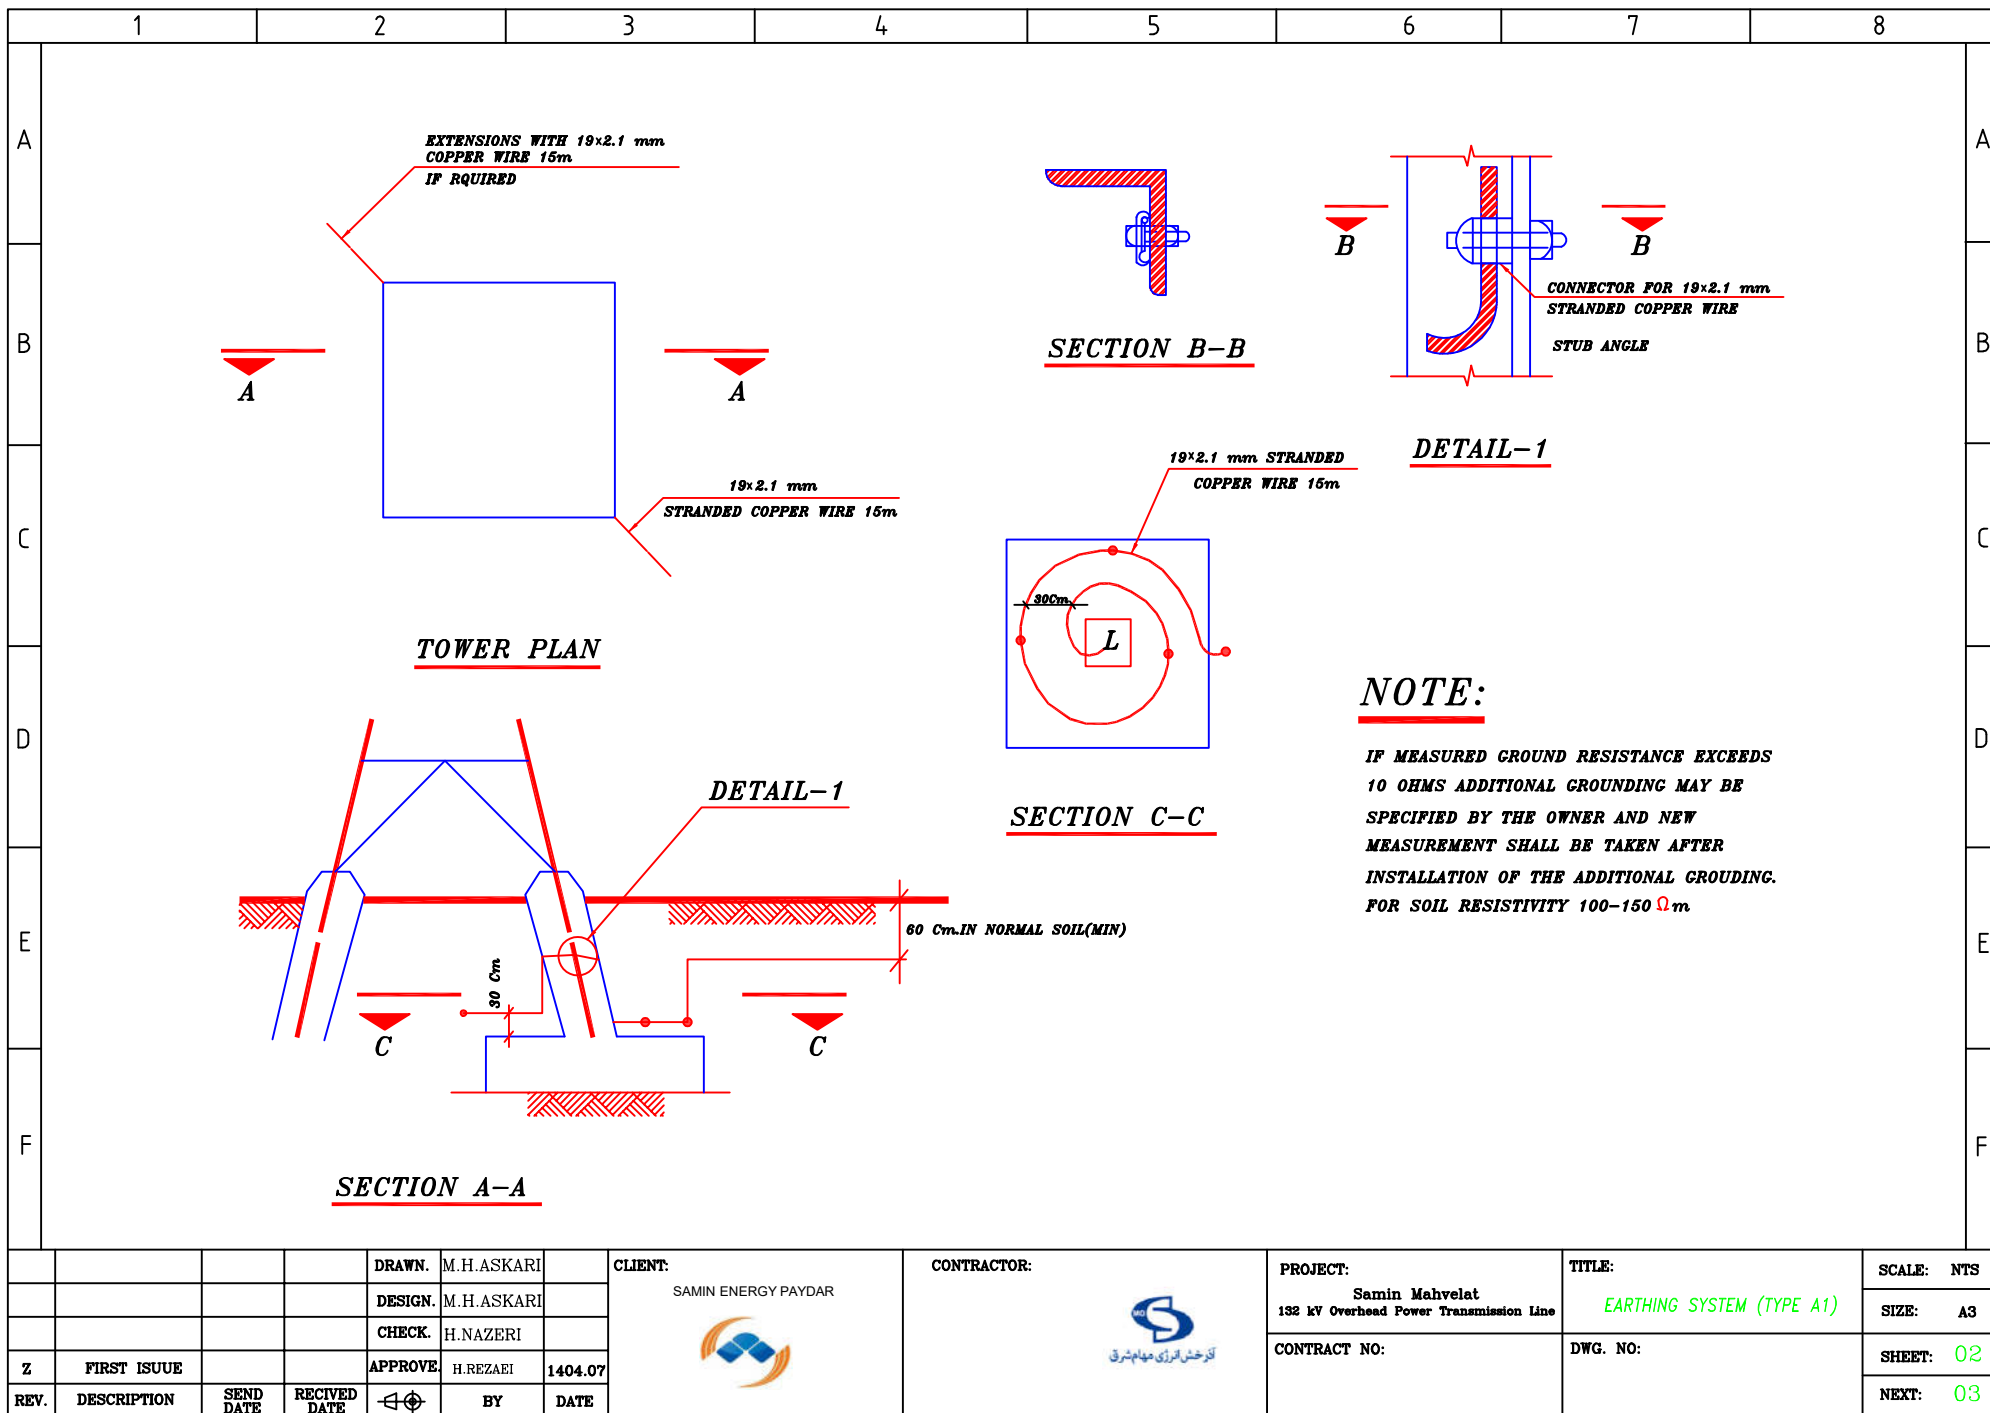
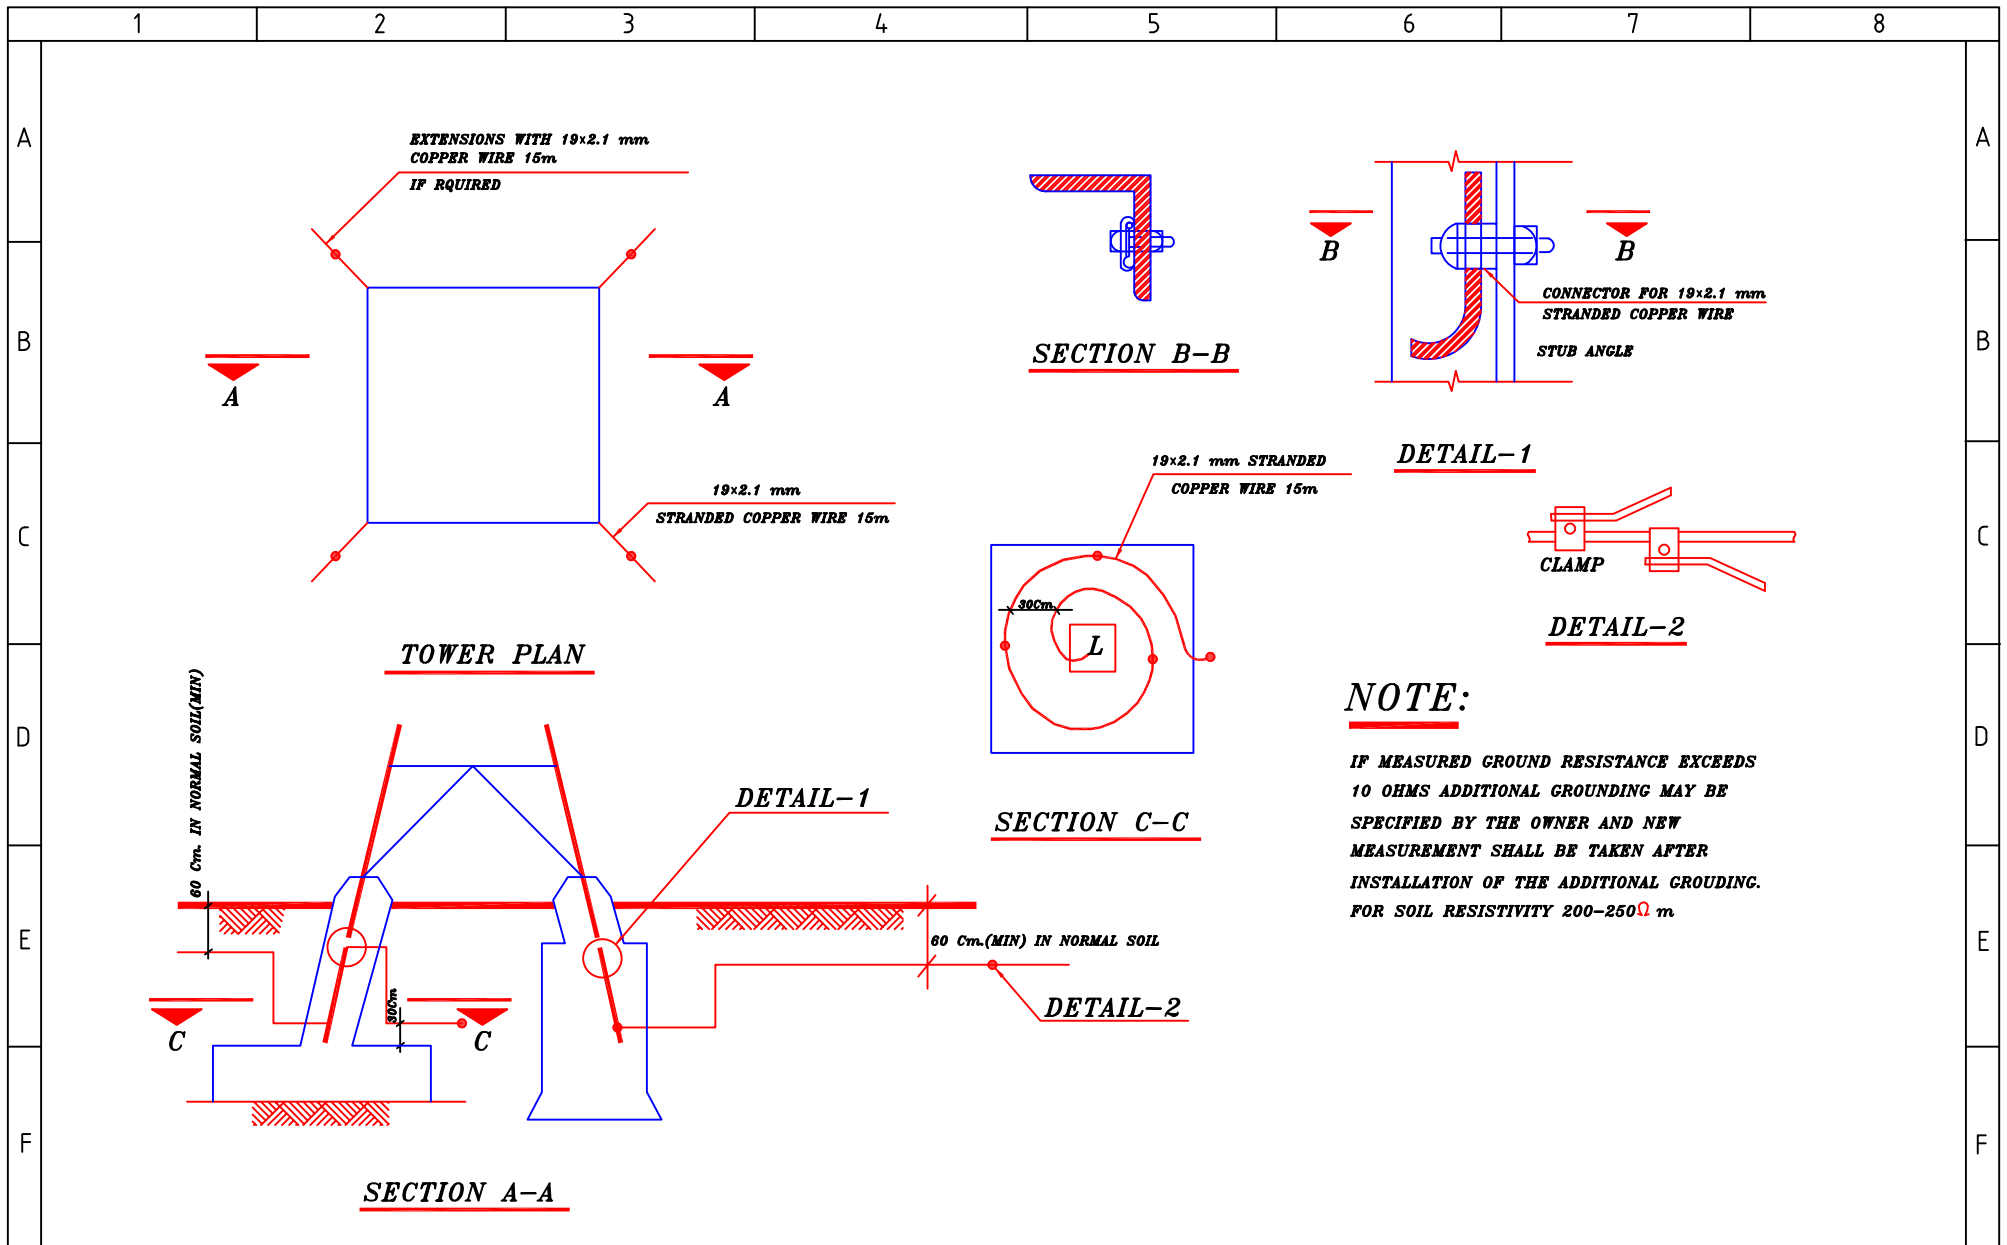





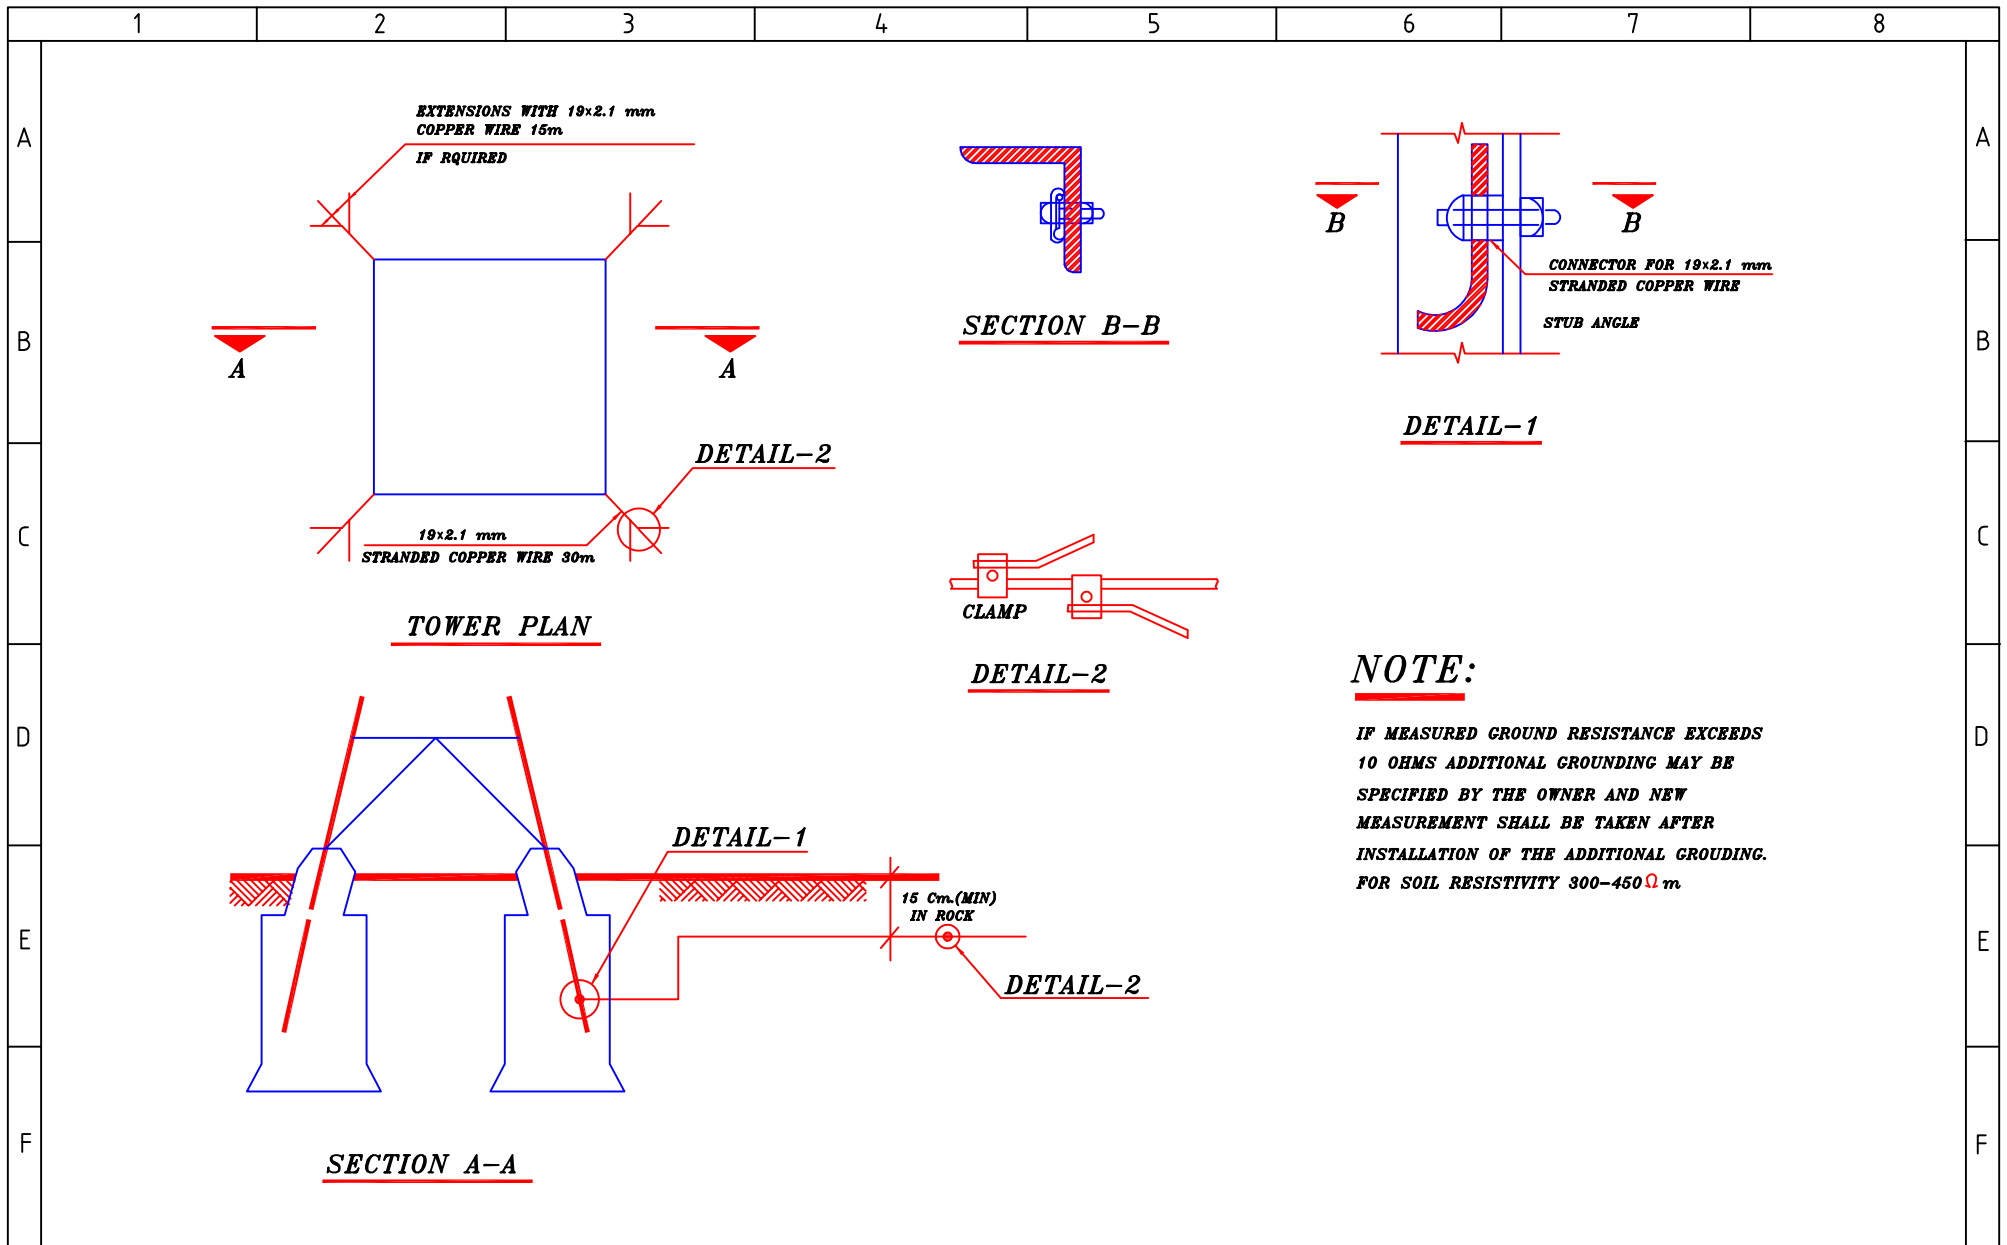
Earthing Drawings




Z	1404/07	FIRST ISSUE						
REV	DATE	DESCRIPTION						
DRAWN	M.H.ASKARI		SCALE:	NTS	SIZE:	A3	SHEET:	00
DESIGNED	M.H.ASKARI		SUBJECT: Samin Mahvelat 132 kV Overhead Power Transmission Line Earthing Drawings					
CHECKED	H.NAZERI							
APPROVED	H.REZAEI							
CONTRACT NO:								
PROJECT NO:			DRAWING NO: 28P2-B-3MG-DWG-LIN-431001-EL-011					
CONSULTANT:		CONTRACTOR:			CLIENT:			
		 شرکت مهندسی س			SAMIN ENERGY PAYDAR 			





				DRAWN.	M.H.ASKARI		CLIENT: SAMIN ENERGY PAYDAR 	CONTRACTOR:  آفرینش انرژی مهاباد شرق	PROJECT: Samin Mahvelat 132 kV Overhead Power Transmission Line	TITLE:	SCALE: NTS
				DESIGN.	M.H.ASKARI					SIZE: A3	
				CHECK.	H.NAZERI				CONTRACT NO:	DWG. NO:	SHEET: 03
Z	FIRST ISUUE			APPROVE	H.REZAEI	1404.07					NEXT: 04
REV.	DESCRIPTION	SEND DATE	RECIVED DATE		BY	DATE					



				DRAWN.	M.H.ASKARI		CLIENT: SAMIN ENERGY PAYDAR 	CONTRACTOR:  آفرینش انرژی مهاباد شرق	PROJECT: Samin Mahvelat 132 kV Overhead Power Transmission Line	TITLE:	SCALE: NTS	
				DESIGN.	M.H.ASKARI					SIZE: A3		
				CHECK.	H.NAZERI							
Z	FIRST ISUUE			APPROVE	H.REZAEI	1404.07				CONTRACT NO:	DWG. NO:	SHEET: 04
REV.	DESCRIPTION	SEND DATE	RECIVED DATE		BY	DATE						NEXT: 05