


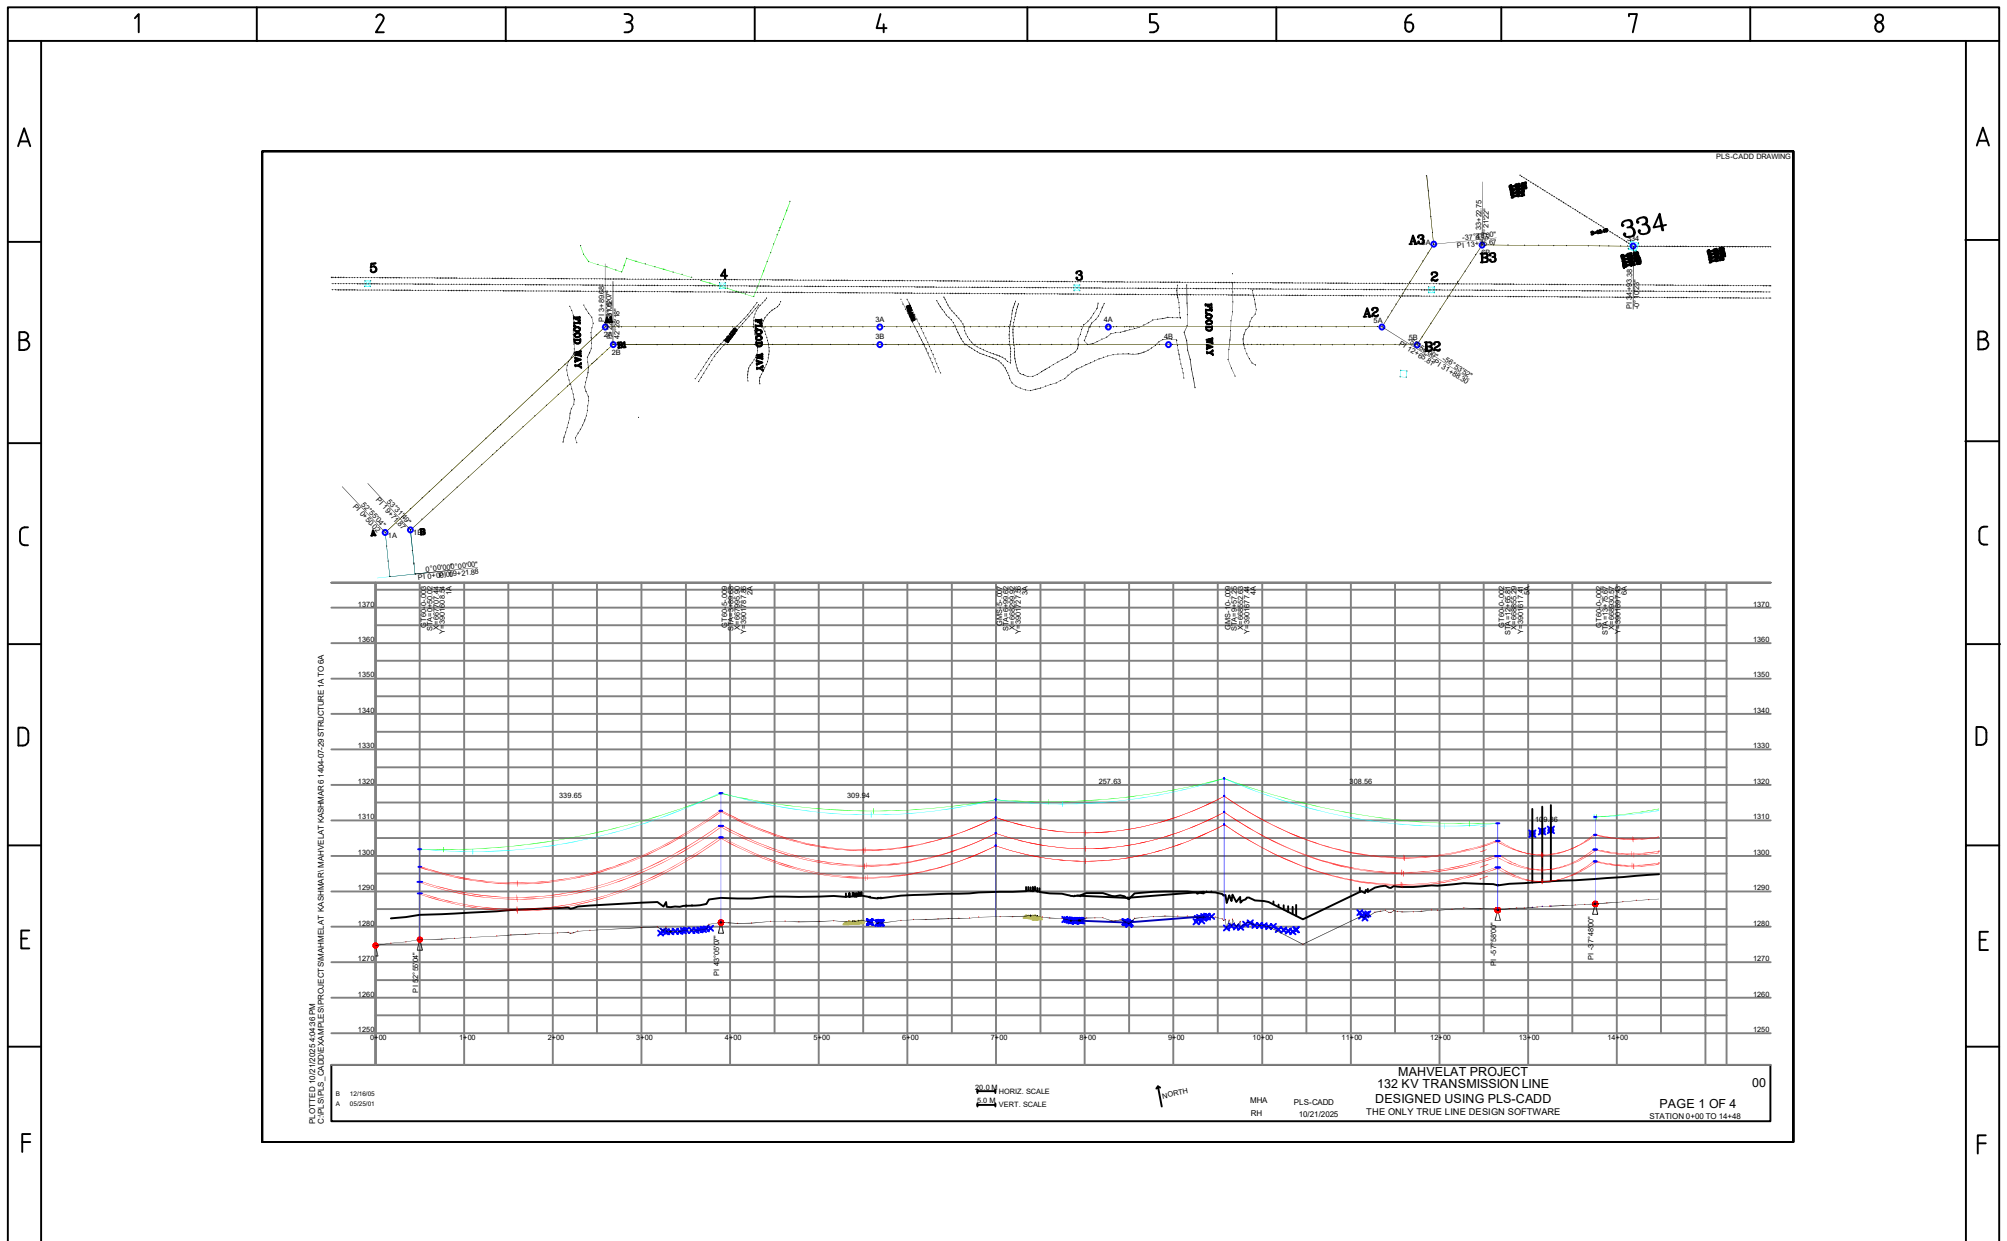





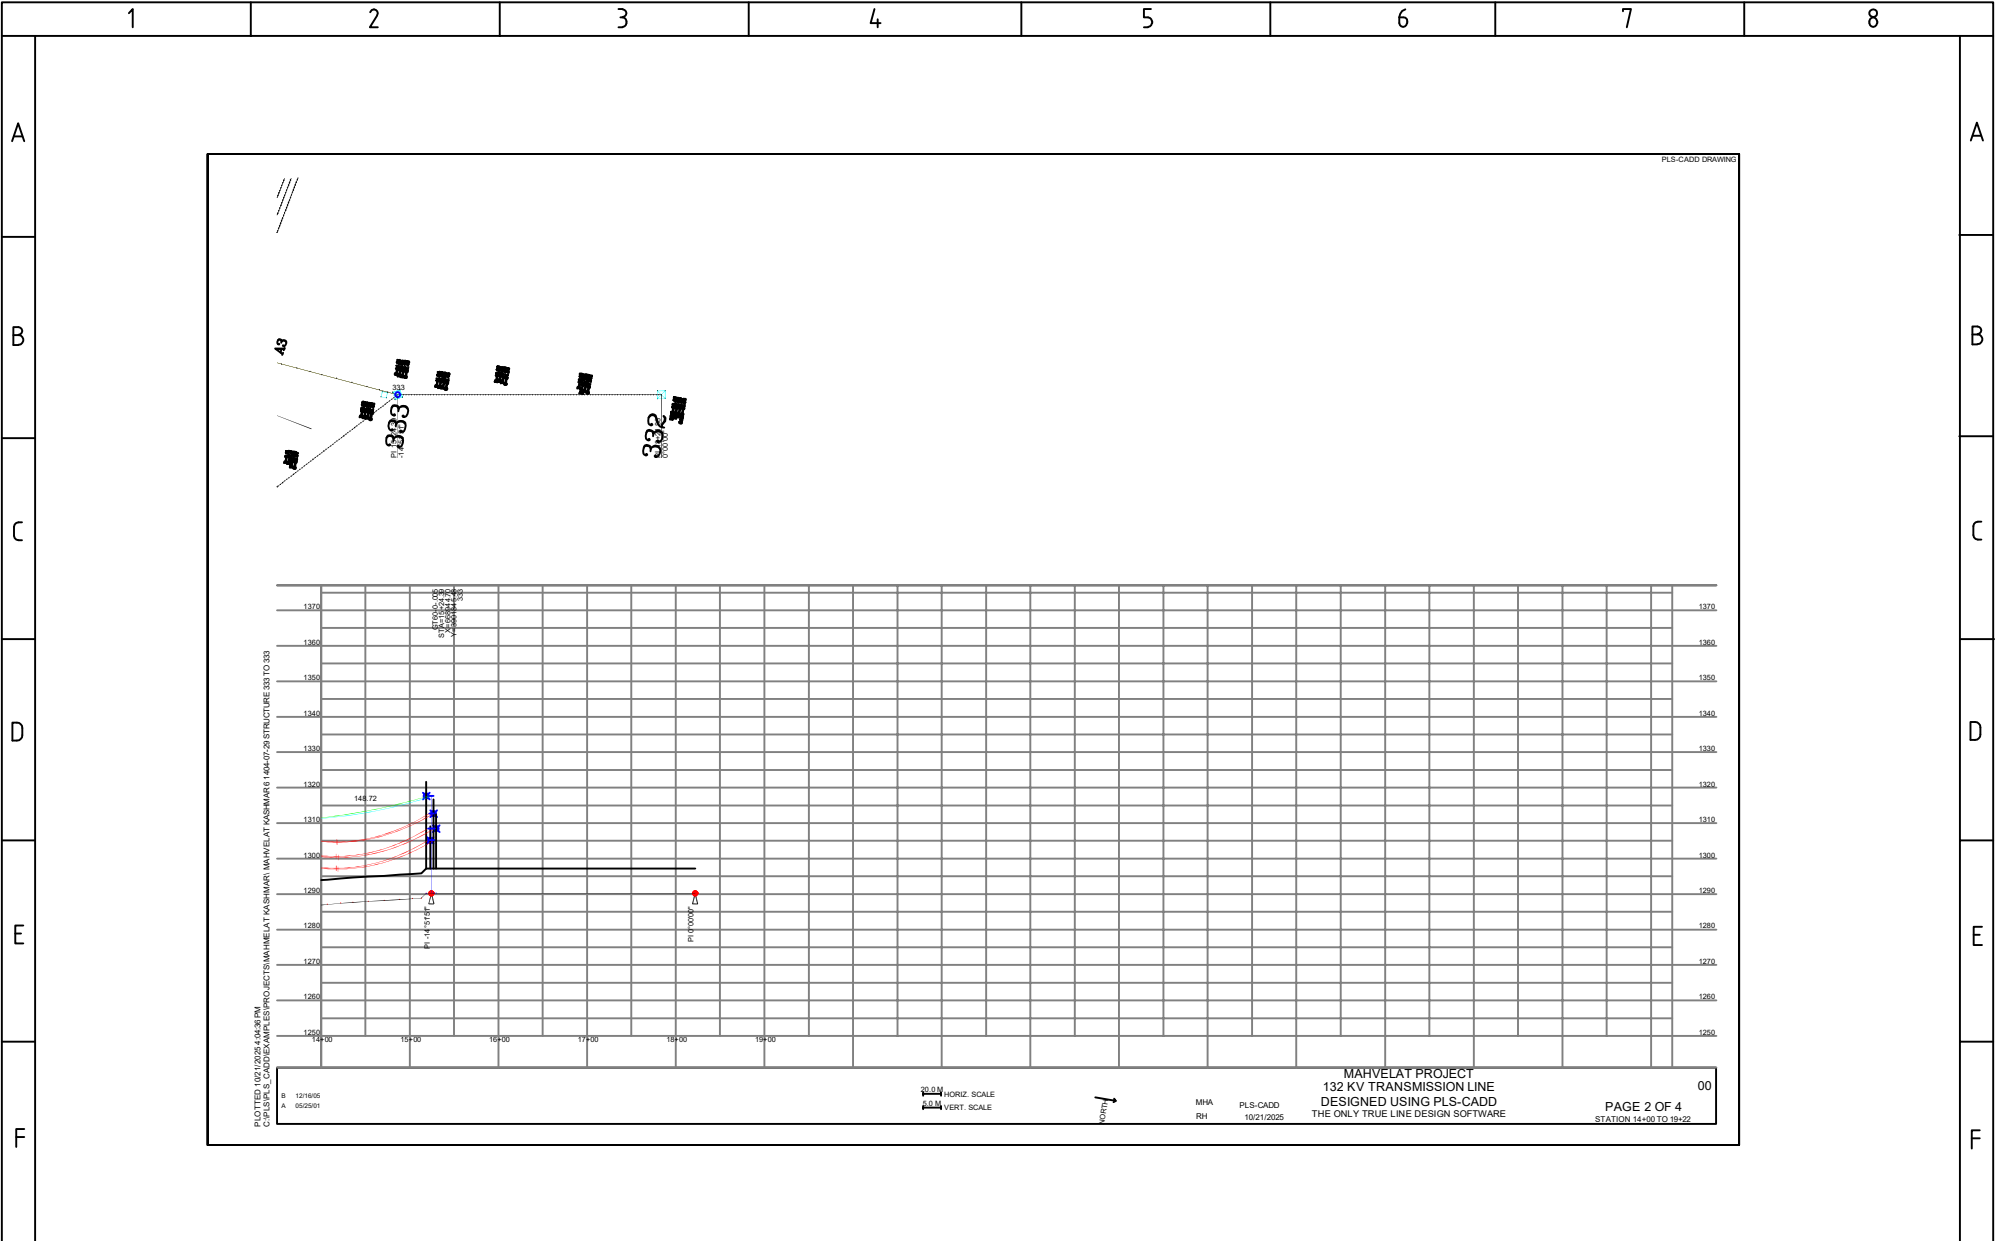
Samin Mahvelat 132 kV Overhead Power Transmission Line




Spotting Plan Profile

Z	1404/07	FIRST ISSUE						
REV	DATE	DESCRIPTION						
DRAWN	M.H.ASKARI		SCALE:	NTS	SIZE:	A3	SHEET:	00
DESIGNED	M.H.ASKARI		SUBJECT: Samin Mahvelat 132 kV Overhead Power Transmission Line Spotting Plan Profile					
CHECKED	H.NAZERI							
APPROVED	H.REZAEI							
CONTRACT NO:								
PROJECT NO:			DRAWING NO:28P2-B-3MG-DWG-LIN-431001-CV-003					
CONSULTANT:		CONTRACTOR:			CLIENT:			
								



				DRAWN.	M.H.ASKARI		CLIENT: SAMIN ENERGY PAYDAR 	CONTRACTOR:  آرکس انرژی میام شرقی	PROJECT: Samin Mahvelat 132 kV Overhead Power Transmission Line	TITLE: SHEET 1	SCALE:	NTS	
				DESIGN.	M.H.ASKARI						SIZE:	A3	
				CHECK.	H.NAZERI					CONTRACT NO:	DWG. NO:	SHEET:	02
Z	FIRST ISUUE			APPROVE.	H.REZAEI	1404.07						NEXT:	03
REV.	DESCRIPTION	SEND DATE	RECIVED DATE		BY	DATE							



				DRAWN.	M.H.ASKARI	CLIENT:	SAMIN ENERGY PAYDAR	CONTRACTOR:		PROJECT:	Samin Mahvelat 132 kV Overhead Power Transmission Line	TITLE:	SHEET 2	SCALE: NTS	
				DESIGN.	M.H.ASKARI									SIZE: A3	
				CHECK.	H.NAZERI									SHEET: 03	
Z	FIRST ISUUE			APPROVE	H.REZAEI	1404.07				CONTRACT NO:		DWG. NO:		NEXT: 04	
REV.	DESCRIPTION	SEND DATE	RECIVED DATE		BY	DATE									

